

2298 LANSDOWNE | 2298 LANSDOWNE RD.

PROJECT NUMBER: 2307

ISSUED FOR OCP AMENDMENT, REZONING & DEVELOPMENT PERMIT - JULY 11, 2024

CONTACTS

CLIENT	2298 LANSDOWNE HOLDING LTD. 2298 LANSDOWNE RD OAK BAY, BC, V8P 1B8 CONT: JENNIFER TRAVELBEA
ARCHITECT	COLIN HARPER ARCHITECT 302-666 COOK STREET, VICTORIA, BC, V8V 3Y7 CONT: COLIN HARPER TEL: 778 584 0582 EMAIL: charper@charch.ca
CIVIL	ISLANDER ENGINEERING 623 DISCOVERY STREET, VICTORIA, BC, V8T 5G4 CONT: JUSTIN EAGLE TEL: 250-590-1200 EMAIL: jeagle@islanderengineering.com
LANDSCAPE	LADR LANDSCAPE ARCHITECTS 3-864 QUEENS AVENUE, VICTORIA BC, V8T 1M5 CONT: CHRIS WINDJACK TEL: 250 598 0105 EMAIL: cwindjack@ladrla.ca
ARBORIST	TALMACK URBAN FORESTRY CONT: NATHAN LAUER TEL: 250-479-8733 EMAIL: nathan@talmack.ca

DRAWING LIST

ARCHITECTURAL


A000	COVER PAGE
A001	CODE REVIEW
A002	AREA CALCULATIONS
A003	AREA CALCULATIONS
A101	EXISTING SITE PLAN
A102	PROPOSED SITE PLAN
A202	LEVEL 1 FLOOR PLAN (BUILDING A)
A203	LEVEL 2 FLOOR PLAN (BUILDING A)
A204	LEVEL 3 FLOOR PLAN (BUILDING A)
A205	ROOF PLAN (BUILDING A)
A206	LEVEL 1 FLOOR PLAN (BUILDING B)
A207	LEVEL 2 FLOOR PLAN (BUILDING B)
A208	LEVEL 3 FLOOR PLAN (BUILDING B)
A209	ROOF PLAN (BUILDING B)
A301	ELEVATIONS
A302	ELEVATIONS
A303	ELEVATIONS
A304	RENDERINGS
A401	SECTIONS
A402	SECTIONS
A403	SECTIONS
A404	SECTIONS

CIVIL

C01	CONCEPTUAL SERVICING PLAN
-----	---------------------------

LANDSCAPE

L1	LANDSCAPE CONCEPT PLAN
L2	TREE MANAGEMENT PLAN

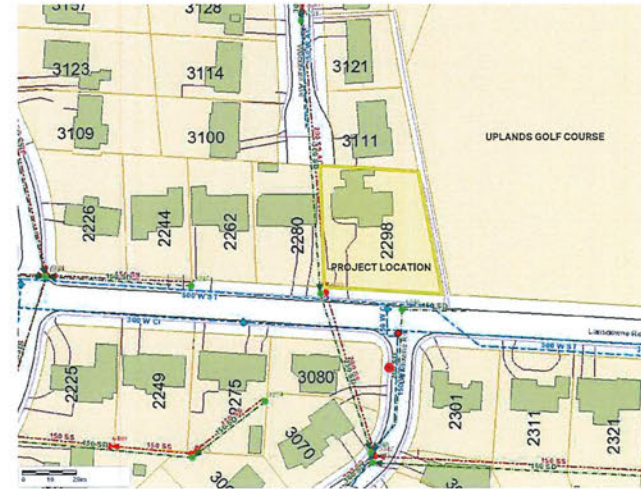

1 LOCATION PLAN 1




Copyright reserved. All rights of this drawing are the exclusive property of Colin Harper Architect and shall not be used without the Architect's written permission. Reproduction of this drawing by the Contractor before commencing work.	
SEALED  2024-07-11	
NORTH ARROW	
NOTES 1. THIS DOCUMENT HAS BEEN PREPARED BY COLIN HARPER ARCHITECT AND IS FOR THE USE OF THE ARCHITECT ONLY. IT IS NOT TO BE USED FOR ANY OTHER PURPOSE. ANY REVISIONS TO THIS DOCUMENT SHALL BE MADE BY THE ARCHITECT. 
DATE ISSUED: 2298 LANSDOWNE HOLDING LTD. 2298 LANSDOWNE RD VICTORIA, BC, V8P 1B8	
BY: [Signature] FOR: [Signature] DATE: [Date]	
PROJECT NAME	
2298 LANSDOWNE OAK BAY, BC	
PROJECT ADDRESS 2298 LANSDOWNE RD VICTORIA, BC, V8P 1B8	
 COLIN HARPER ARCHITECT 501 Foul Bay Rd, Victoria, BC V8S 4G9 778-584-0582 info@charch.ca charch.ca	
DRAWING TITLE COVER PAGE	
PROJECT NO: 2307	DRAWN BY: LC
SCALE: 1/8" = 1'-0"	POWER BY: CH
DRAWING NO: A000	




1 LEVEL 1 BUILDING A CODE PLAN

2 LEVEL 1 BUILDING B CODE PLAN

 

3 LEVEL 2 BUILDING A CODE PLAN

4 LEVEL 2 BUILDING B CODE PLAN


 


5 LEVEL 3 BUILDING A CODE PLAN


6 LEVEL 3 BUILDING B CODE PLAN

PROJECT INFORMATION TABLE - 2298 LANSDOWNE
PR. #: 2307
DATE: 22-Jan-24

PROPERTY INFORMATION					2298 LANSDOWNE				
PROJECT ADDRESS					LOT 16, SECTION 31, VICTORIA DISTRICT, PLAN 8219				
LEGAL DESCRIPTION					RS-4 - ONE FAMILY RESIDENTIAL USE				
CURRENT ZONING					RS-3 - 3 STOREY MULTIPLE DWELLING				
REFERENCE ZONING					MULTI-UNIT RESIDENTIAL DEVELOPMENT PERMIT AREAS				
DEVELOPMENT PERMIT AREA					ESTABLISHED AND PROPOSED				
OCP DESIGNATION					LANSDOWNE RD - COLLECTOR ROAD				
ROAD NETWORK									
BUILDING/LOT DATA					RS-3 REF. ZONE		PROPOSED		VARIANCE
SITE AREA					1,578 m ²	20,215 sq.ft.	1,578 m ²	20,215 sq.ft.	NA
TOTAL FLOOR AREA (DISTRICT OF OAK BAY DEF.)					1,578 m ²	20,215 sq.ft.	1,748 m ²	18,811 sq.ft.	NA
GROSS FLOOR AREA					NA		838 m ²	10,071 sq.ft.	NA
FLOOR AREA RATIO					1.30		0.83		NA
LOT COVERAGE %					30%		42%		7%
OPEN SITE SPACE					NA		62%		NA
BUILDING A HEIGHT					18.67 m	25.1 ft.	15.40 m	34.1 ft.	TBC
BUILDING A OCCUPABLE HEIGHT					7.32 m	24.0 ft.	7.00 m	23.0 ft.	TBC
BUILDING B HEIGHT					18.67 m	25.1 ft.	15.10 m	33.1 ft.	TBC
BUILDING B OCCUPABLE HEIGHT					7.32 m	24.0 ft.	6.75 m	22.1 ft.	NA
NUMBER OF STOREYS					3		3		
BUILDING SETBACKS					RS-3 REF. ZONE		PROPOSED		VARIANCE
FRONT LOT LINE					9.14 m	30.0 ft.	6.83 m	22.6 ft.	2.31 m
REAR LOT LINE					9.14 m	30.0 ft.	6.29 m	20.6 ft.	2.85 m
INTERIOR SIDE YARD (WEST)					6.00 m	19.7 ft.	4.57 m	15.0 ft.	1.43 m
INTERIOR SIDE YARD (EAST)					6.00 m	19.7 ft.	3.37 m	11.0 ft.	2.63 m
UNIT INFO (SFA INCLUDING GARAGE)									
UNIT NAME					UNIT TYPE	AREA		COUNT	
A					3 BDR	186.99 m ²	1,819.0 sq.ft.	4	
B					3 BDR	187.48 m ²	2,010.0 sq.ft.	4	
C					2 BDR	137.86 m ²	1,472.0 sq.ft.	5	
TOTAL								13	
PARKING DATA									
VEHICLE PARKING					REQUIRED (PER RS-3 ZONE)		PROPOSED		VARIANCE
VISITOR					2 PER UNIT	26	17		-9
					1 PER 4	4	3		-1

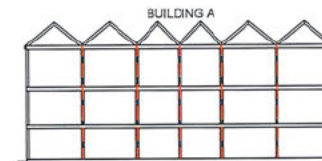 


7 CODE SECTION BUILDING A

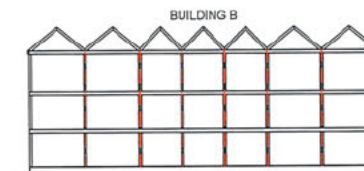

8 CODE SECTION BUILDING B


County Council, Municipality of the District of Columbia proposed changes reviewed and approved by the Municipal Council, Planning and Development Committee on 2024-01-11	
SEAL	
2024-01-11	
SOUTH MAP	
NOTES	
1. THE PLANNING AND DEVELOPMENT COMMITTEE OF THE DISTRICT OF COLUMBIA HAS REVIEWED THE PROPOSED CHANGES TO THE ZONING REGULATIONS OF THE DISTRICT OF COLUMBIA AND HAS APPROVED THE PROPOSED CHANGES TO THE ZONING REGULATIONS OF THE DISTRICT OF COLUMBIA. THE PLANNING AND DEVELOPMENT COMMITTEE OF THE DISTRICT OF COLUMBIA HAS REVIEWED THE PROPOSED CHANGES TO THE ZONING REGULATIONS OF THE DISTRICT OF COLUMBIA AND HAS APPROVED THE PROPOSED CHANGES TO THE ZONING REGULATIONS OF THE DISTRICT OF COLUMBIA.	
SUBSEQUENT: 2298 LANSDOWNE, VICTORIA, BC V8P 1B8	
2298 LANSDOWNE OAK BAY, BC	
2298 LANSDOWNE RD VICTORIA, BC V8P 1B8	
CHA GAIL HARPER ARCHITECT 501 FOUL BAY RD, VICTORIA, BC V8S 4G9 778-584-0582 info@charch.ca charch.ca	
CODE REVIEW & PROJECT DATA	
PROJECT NO. 2307	DRAWN BY: SE
SCALE: 1/8"=1'-0"	REVIEWED BY: SE
DATE: 2024-01-11	

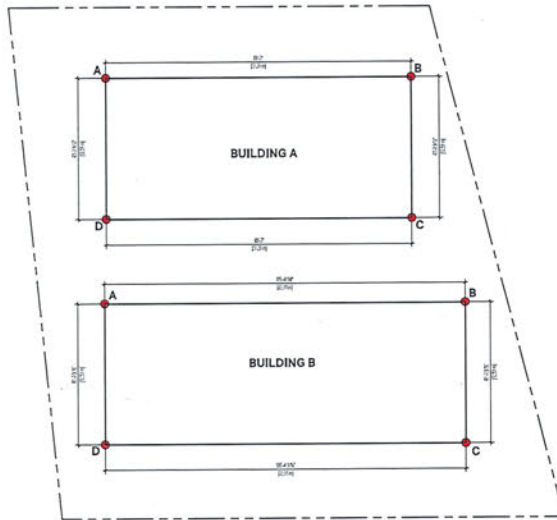


Grade Calculation - Building A				
Grade Points	Average of Points	Distance Between Grade Points		Totals
Points A & B	((52.65+53.15)/2) 52.90	x 27.20		1,438.80
Points B & C	((53.15+52.82)/2) 52.99	x 12.59		667.08
Points C & D	((52.82+52.50)/2) 52.66	x 27.20		1,432.35
Points D & A	((52.50+52.69)/2) 52.59	x 12.59		661.92
Sum			79.58	4,200.23
Grade Calculation 4,200.23 / 79.58 = 52.78				

Grade Calculation - Building B				
Grade Points	Average of Points	Distance Between Grade Points		Totals
Points A & B	((52.25+52.32)/2) 52.29	x 32.11		1,701.35
Points B & C	((52.32+51.51)/2) 51.92	x 12.59		653.61
Points C & D	((51.51+51.49)/2) 51.48	x 32.11		1,653.02
Points D & A	((51.45+52.52)/2) 51.99	x 12.59		654.49
Sum			89.40	4,662.47
Grade Calculation 4,662.47 / 89.40 = 52.15				

1 AVERAGE GRADE CALCULATION

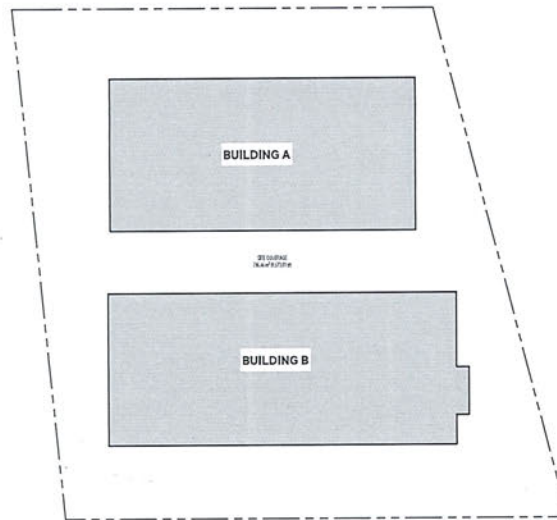

2 COVERAGE

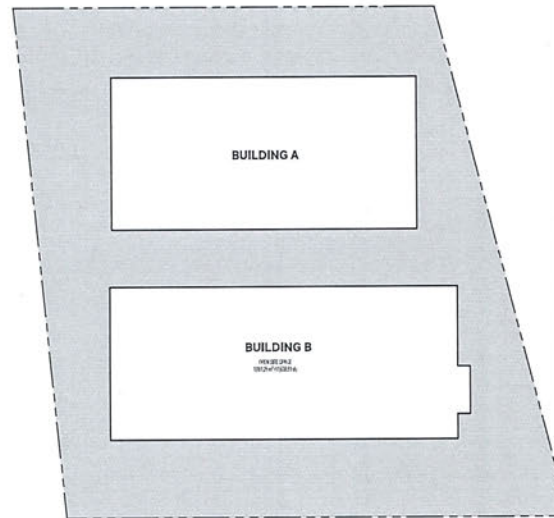

3 OPEN SPACE

Copyright reserved. All rights of this drawing and its contents are reserved. No part of this drawing may be reproduced or transmitted in any form or by any means electronic or mechanical, including photocopying, recording, or by any information storage and retrieval system, without the prior written permission of the author. All dimensions shall be verified by the contractor before commencing work.

SEAL

2024-07-15

NOTES

1. THE INFORMATION CONTAINED HEREIN IS FOR THE USE OF THE CLIENT AND IS NOT TO BE USED FOR ANY OTHER PURPOSE. THE CLIENT IS RESPONSIBLE FOR THE ACCURACY OF THE INFORMATION PROVIDED AND FOR THE RESULTS OF ANY WORK DONE IN RELIANCE THEREON. THE AUTHOR DISCLAIMS ANY LIABILITY FOR THE RESULTS OF ANY WORK DONE IN RELIANCE THEREON.

2298 LANSLOWNE HOLDINGS LTD
2298 LANSLOWNE RD
VICTORIA, BC V8P 1B8


2298 LANSLOWNE
OAK BAY, BC


2298 LANSLOWNE RD
VICTORIA, BC V8P 1B8

CHA
COLIN HARPER ARCHITECT
501 FOLSOM RD, VICTORIA, BC V8S 4G9
778-584-0582 | info@charch.ca | charch.ca

AREA CALCULATIONS

PROJECT NO. 2207 DRAWING NO. 02
SCALE 1:200 REVISION: 01
DATE 2024-07-15

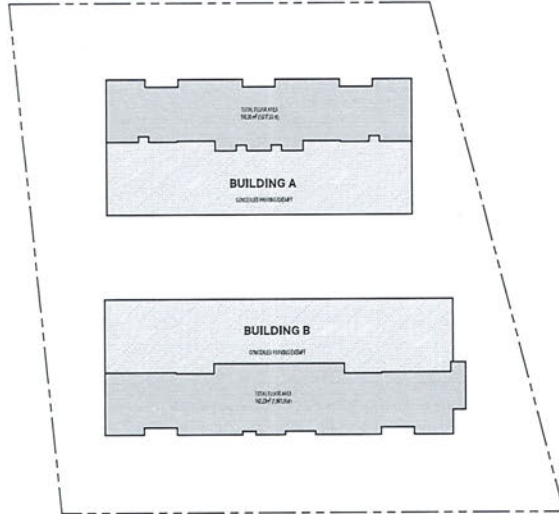

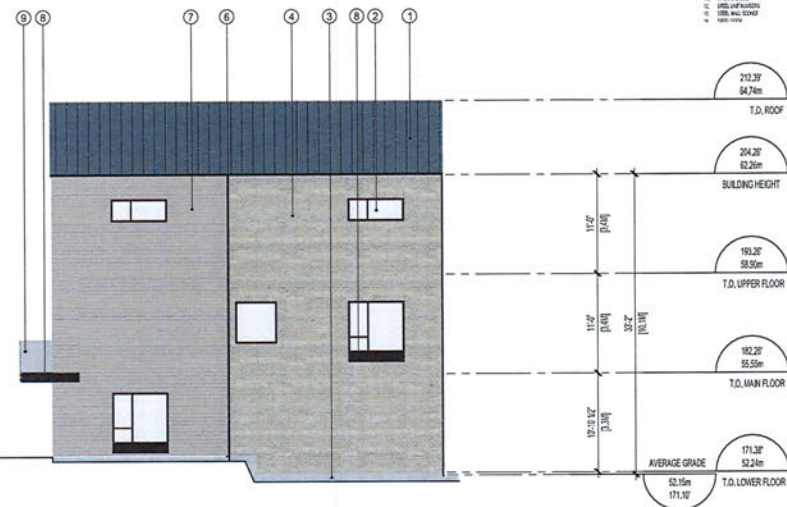

Contractor's statement: All details of the following permit transactions
 property of Chisholm Heritage and will not be issued without the
 property owner's approval. All transactions shall be verified by the
 Contractor before commencing work.

SEAL

2024-07-01

NOTIFICATION

NOTES

1. THE PROPERTY HAS BEEN FULLY TYPED AND PRINTED AND IS
 SUBMITTED HEREBY FOR APPROVAL BY THE APPLICANT, AND BY THE
 APPLICANT'S REPRESENTATIVE. THE APPLICANT'S DESIGN
 HAS BEEN TRANSMITTED TO THE APPLICANT, AND THE APPLICANT'S
 DESIGN HAS BEEN TRANSMITTED TO THE APPLICANT'S REPRESENTATIVE.
 THE APPLICANT'S DESIGN HAS BEEN TRANSMITTED TO THE APPLICANT'S
 REPRESENTATIVE, AND THE APPLICANT'S REPRESENTATIVE HAS
 BEEN TRANSMITTED TO THE APPLICANT'S REPRESENTATIVE.
2. THE APPLICANT'S DESIGN HAS BEEN TRANSMITTED TO THE APPLICANT'S
 REPRESENTATIVE, AND THE APPLICANT'S REPRESENTATIVE HAS
 BEEN TRANSMITTED TO THE APPLICANT'S REPRESENTATIVE.

GUARANTEE: 2298 LANSOWNE HOLDINGS LTD.
 2298 LANSOWNE RD
 VICTORIA, BC V8P 1B8

PROJECT NAME

2298 LANSOWNE
 OAK BAY, BC

PROJECT ADDRESS
 2298 LANSOWNE RD
 VICTORIA, BC V8P 1B8

CHA
 501 Foyle Bay Rd, Victoria, BC V8S 4G9
 778-584-0582 info@charch.ca | charch.ca

DRAWING TITLE
 ELEVATIONS

PROJECT NO. 2307 DRAWING NO. 01 SCALE 1/5

DATE 2024-07-01



ITEM NO.	ITEM DESCRIPTION	UNIT
1	2" X 4" X 8" LUMBER	LINEAL FEET
2	2" X 6" X 8" LUMBER	LINEAL FEET
3	2" X 8" X 8" LUMBER	LINEAL FEET
305	2" X 612" X 8" LUMBER	LINEAL FEET
306		

[illegible]

[illegible]