
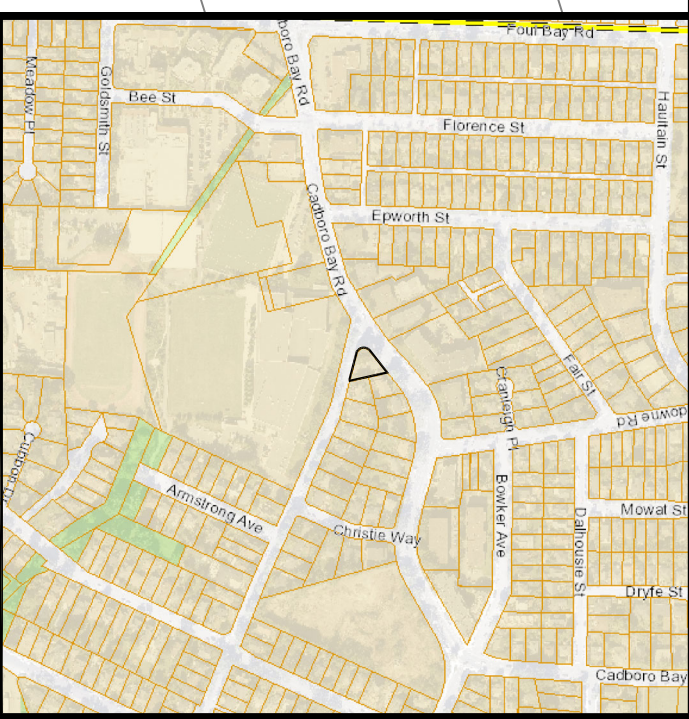


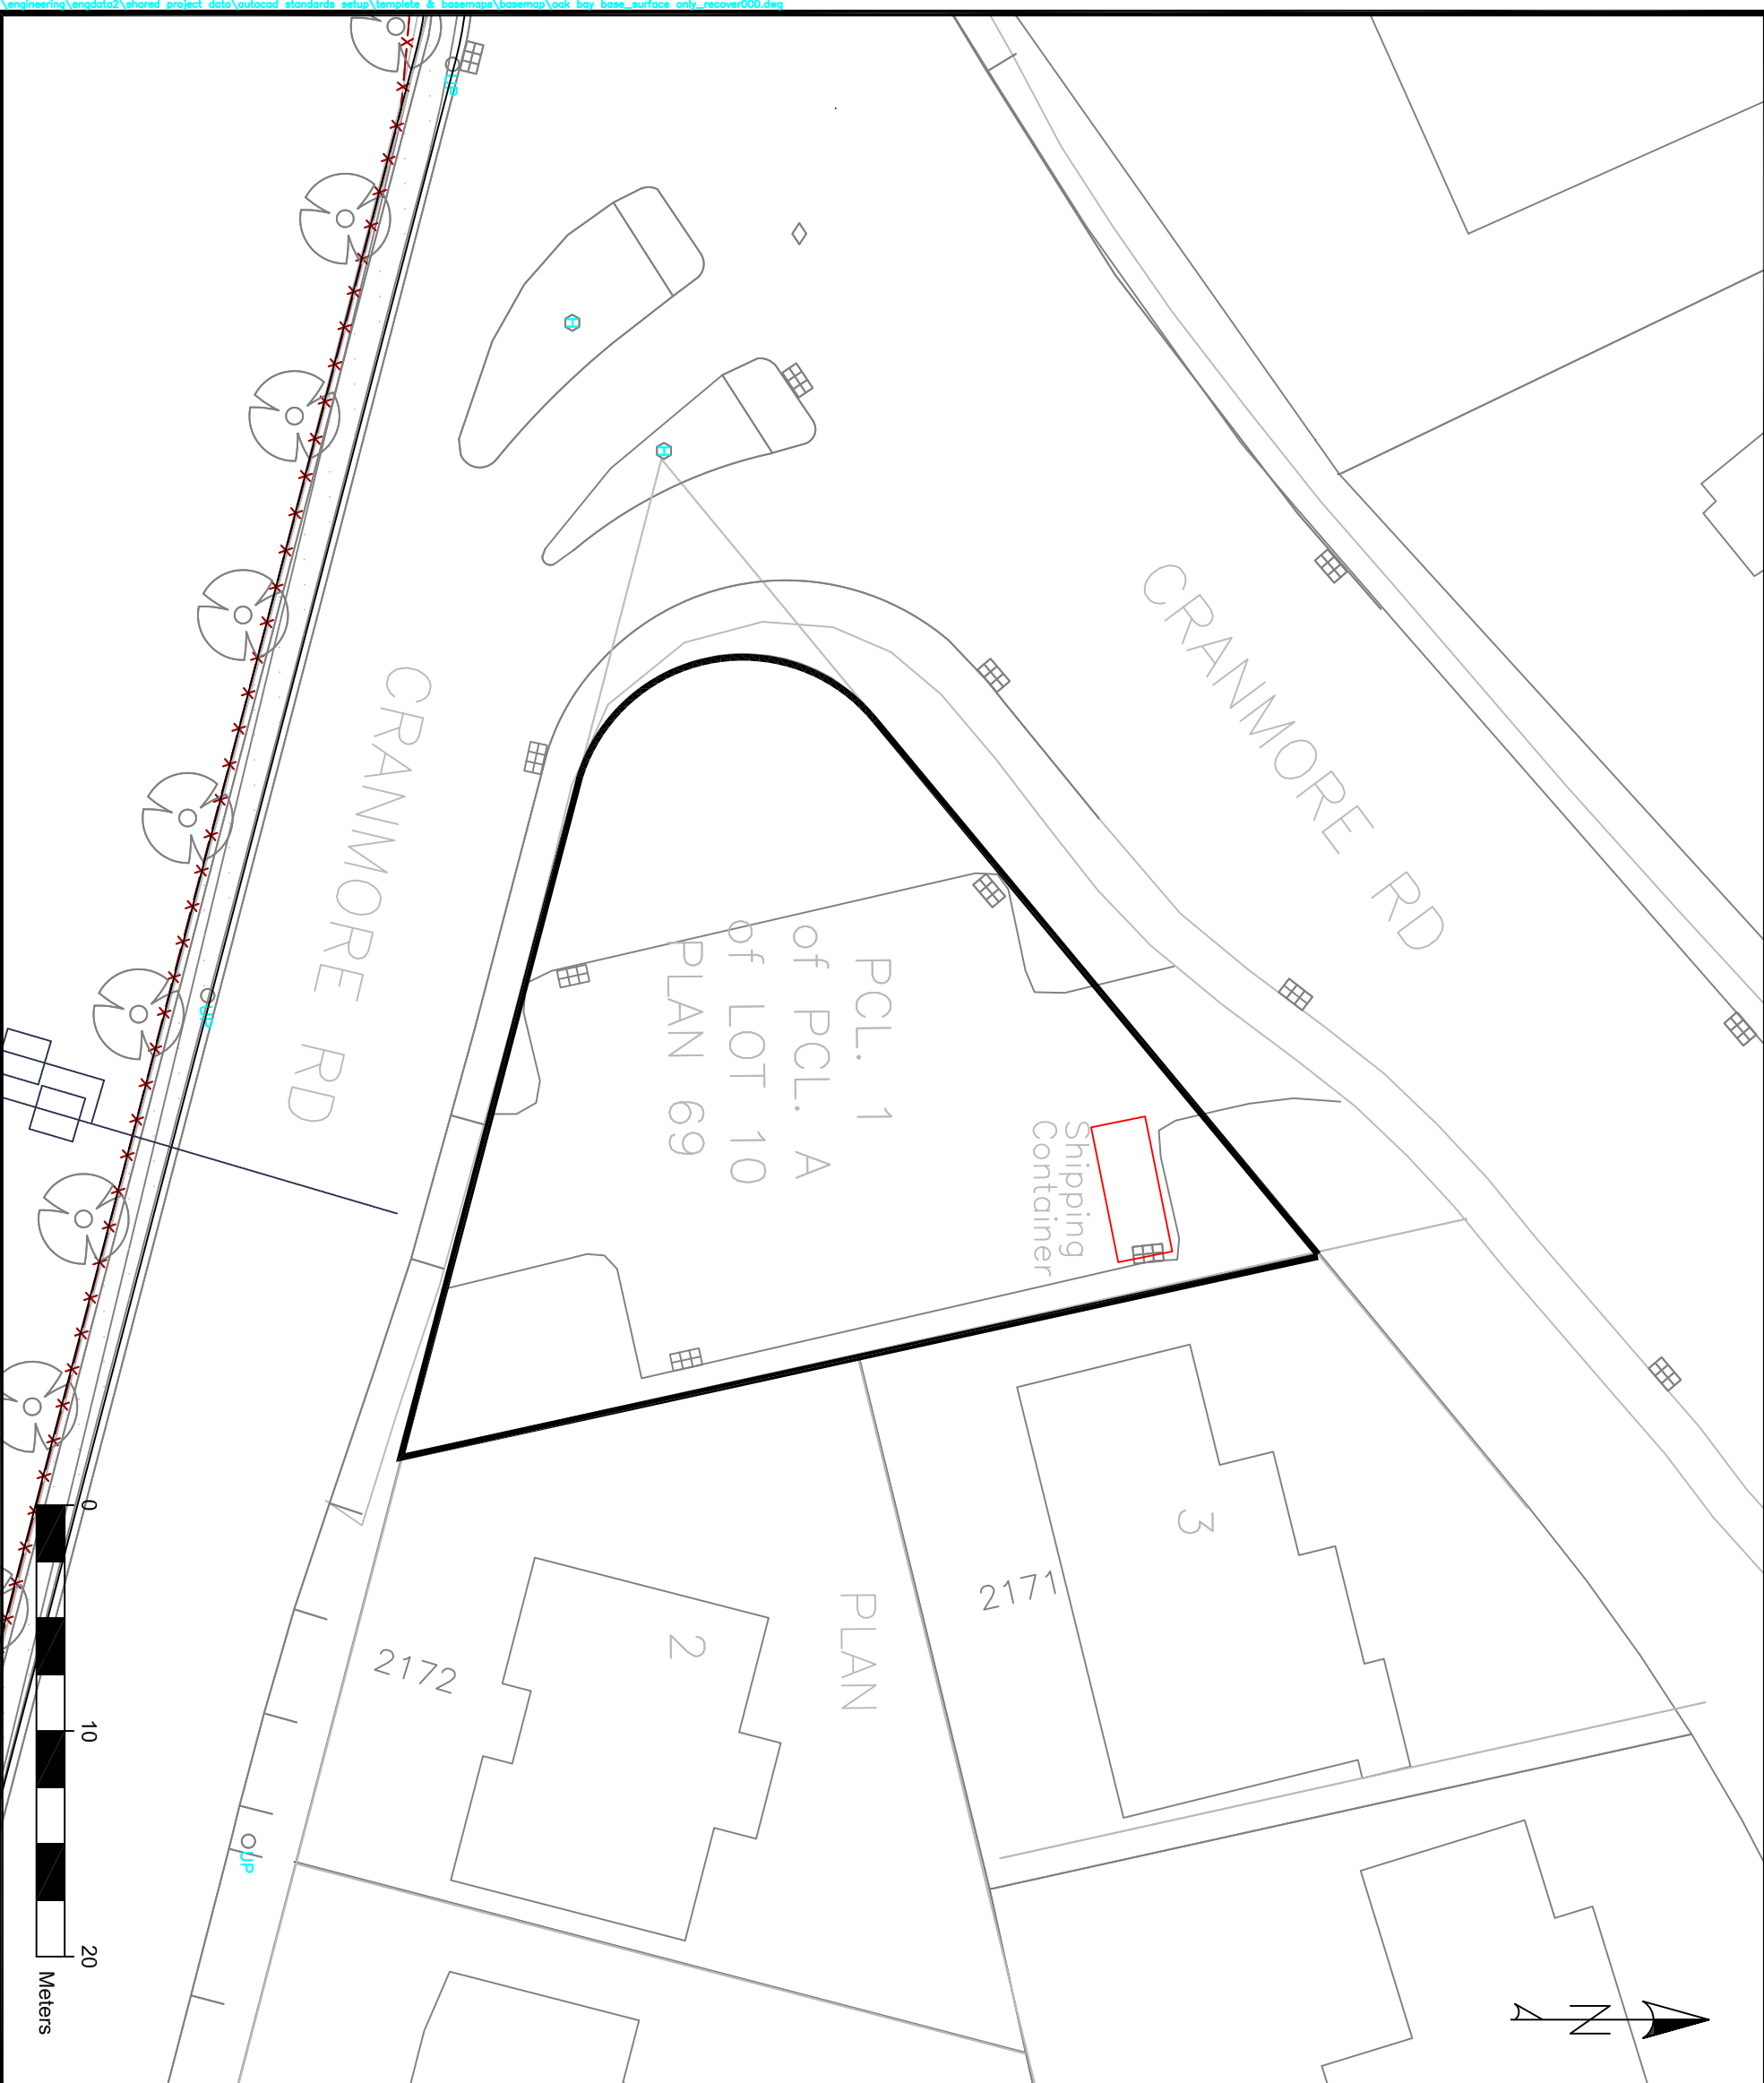

TITLE:

SITE PLAN PARKING LOT

DESCRIPTION:

TEMPORARY USE PERMIT APPLICATION

SITE:

PCL. 1 of PCL. A
of LOT 10 PLAN 69

PARCEL ID:

009321918

H. SCALE:	DATE:
1:300	06/23/2026

V. SCALE: N/A	SHEET NO.: 1 of 1
------------------	----------------------

DISTRICT OF
OAKBAY