



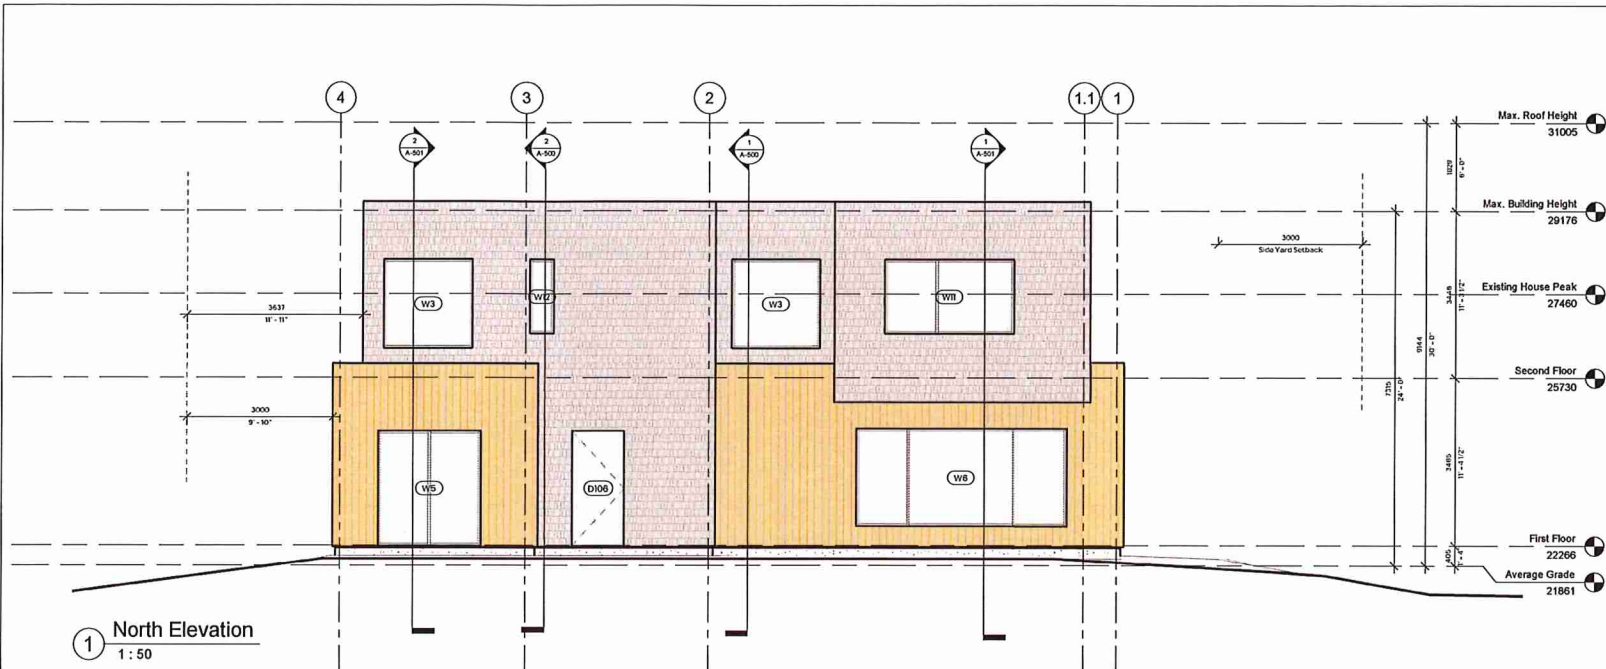

1 North Elevation
1 : 50

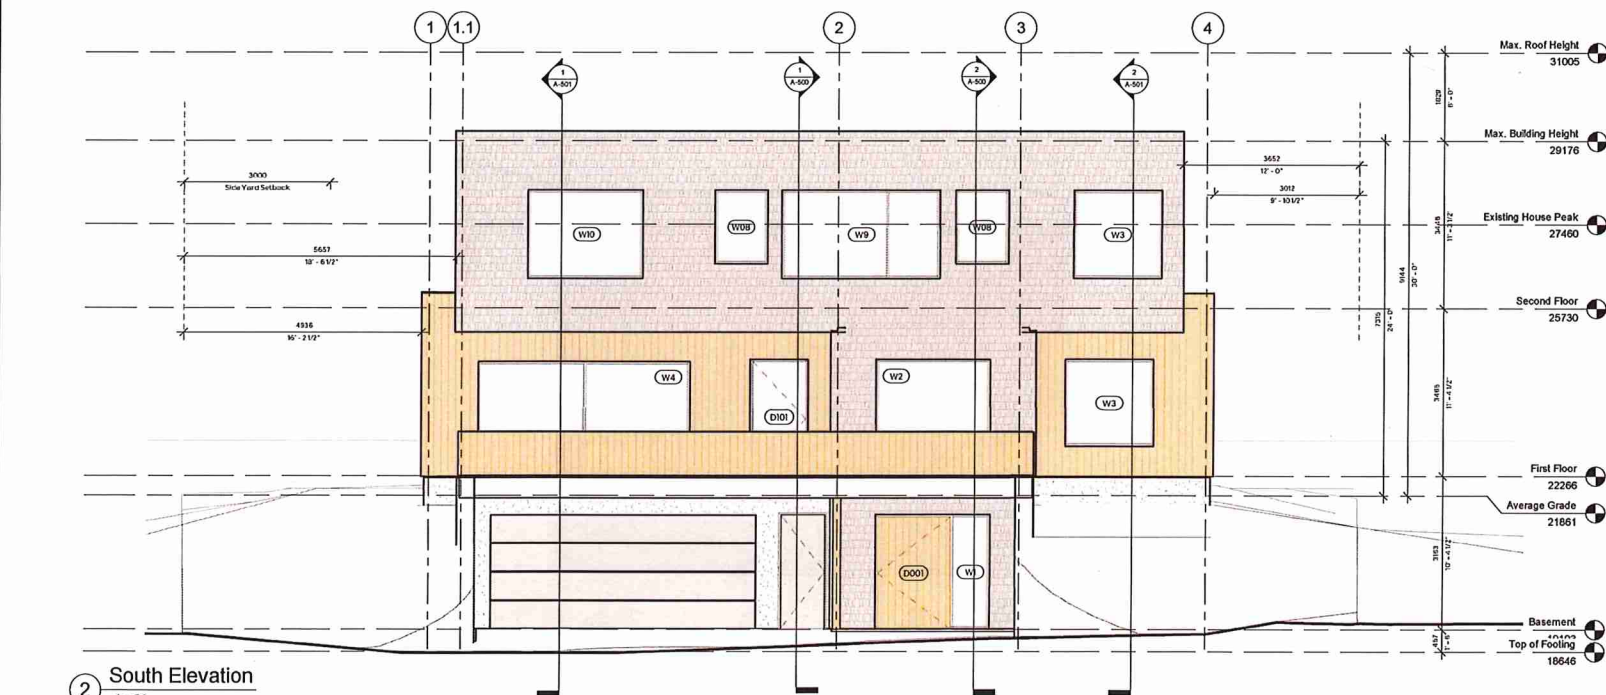

2 South Elevation
1 : 50

- Do not scale drawings; written dimensions govern.
- Verify all dimensions, levels, and site conditions prior to construction.
- Exterior materials, profiles, and finishes per specifications and schedules.
- Coordinate cladding, trim, and soffits with Architectural details and Interior Design where applicable.
- Window and door sizes, types, and finishes per schedule; confirm rough openings with Structural.
- Maintain continuity of air, vapour, and thermal barriers at all assemblies.
- Provide required flashings, sealants, and control joints as detailed.
- Coordinate penetrations for Mechanical, Electrical, and Plumbing services with elevations and details.
- Confirm parapet heights, roof edges, and guard locations with Structural and Roof Plans.
- Report all discrepancies and conflicts to Architect before proceeding.


280 King George Terrace
Victoria, BC V8V 2K6

North & South Elevations
not for construction


A-400
1 : 50
gentlehomes.
Designer

Revision	Description	Date
1	Issued for Review	02/18/2020
2	Issued for Construction	02/18/2020

All rights reserved. These drawings, and the design contained within or inferred from them, are and shall remain the exclusive property of Jactob Assets Holdings Corp., doing business as gentlehomes (the "Designer"). The Designer retains full copyright and ownership of these materials, and they may not be used, reproduced, or distributed for any purpose without the express prior written consent of the Designer.

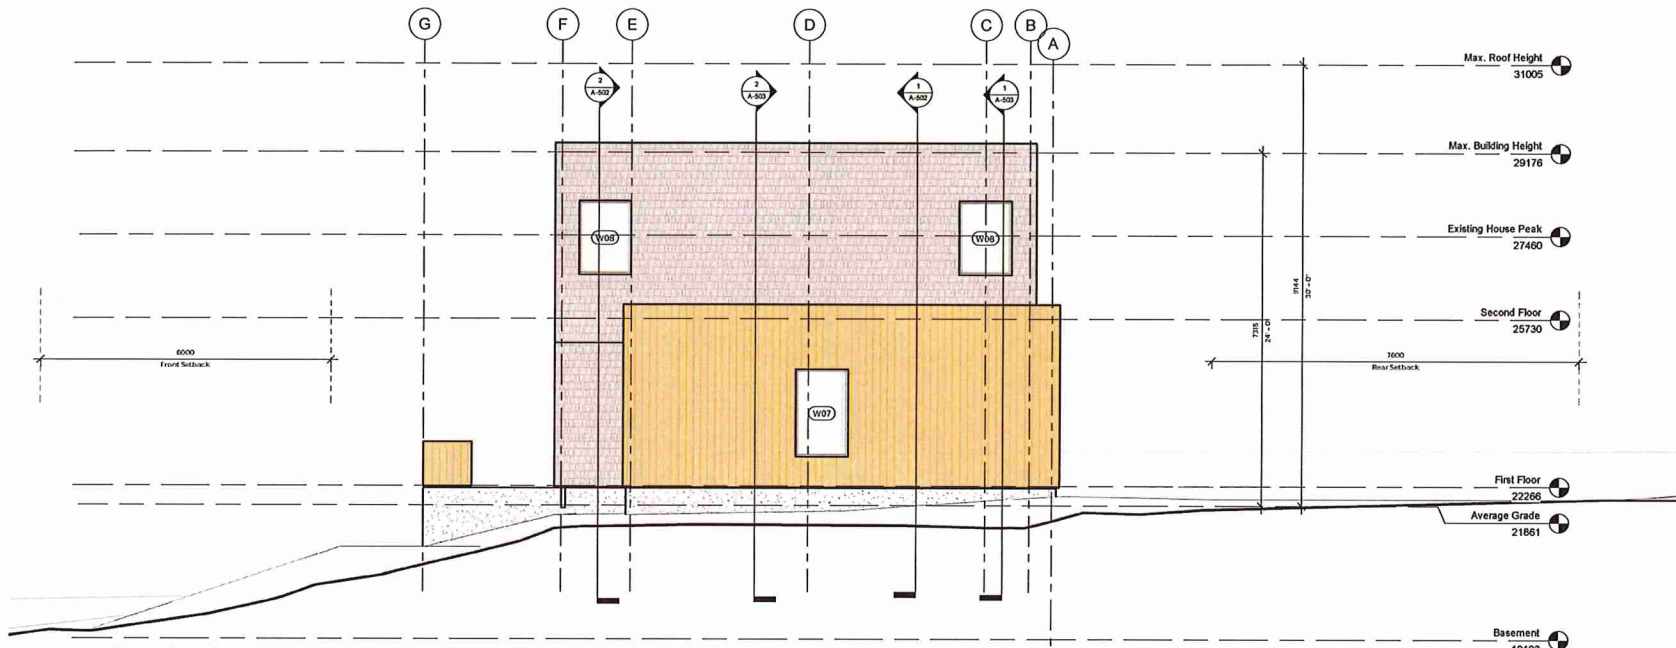

1 East Elevation
1:50

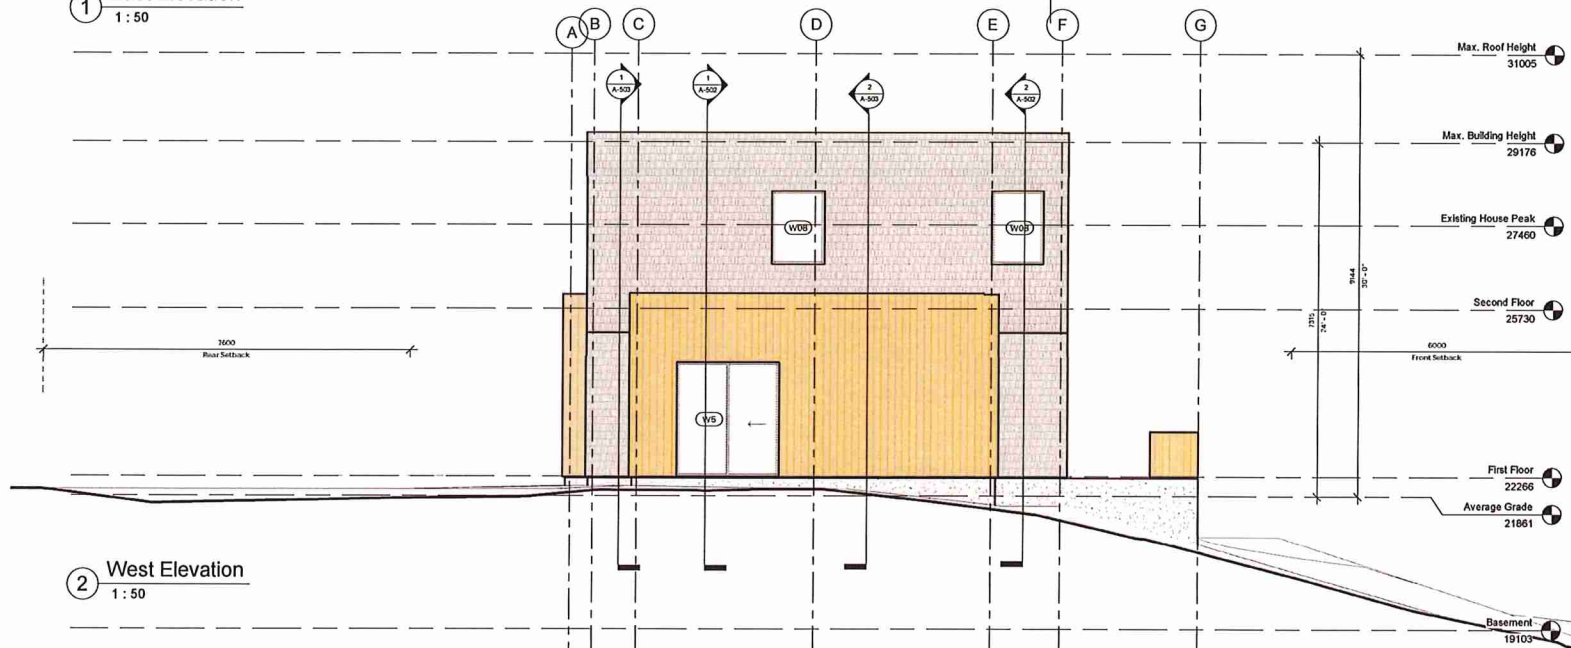

2 West Elevation
1:50

All rights reserved. These drawings, and the designs contained within or inferred from them, are and shall remain the exclusive property of Tallbot Associates Inc. ("the Designer"). The Designer retains full copyright and ownership of these materials, and they may not be used, reproduced, or distributed for any purpose without the express prior written consent of the Designer.

Do not scale drawings; written dimensions govern.
Verify all dimensions, levels, and site conditions prior to construction.
Exterior materials, profiles, and finishes per specifications and schedules.
Coordinate cladding, trim, and soffits with Architectural details and Interior Design where applicable.
Window and door sizes, types, and finishes per schedules; confirm rough openings with Structural.
Maintain continuity of air, vapour, and thermal barriers at all assemblies.
Provide required flashings, sealants, and control joints as detailed.
Coordinate penetrations for Mechanical, Electrical, and Plumbing services with elevations and details.
Confirm parapet heights, roof edges, and guard locations with Structural and Roof Plans.
Report all discrepancies and conflicts to Architect before proceeding.

280 King George Terrace Victoria, BC V8S 2G2

Revision	Description	Date
1	Issued for Review	02.22.2026
2	Issued for Review	02.23.2026
3	Issued for Construction	02.23.2026
4	Issued for Construction	02.23.2026
5	Issued for Building Permit	02.23.2026
6	Issued for Building Permit	02.23.2026

East & West
Elevations
not for construction

A-401
1:50
gentlehomes.
Designer